



DS1 Storm (Gen 2) - Inswing Sill System, Pre-hung Door Application

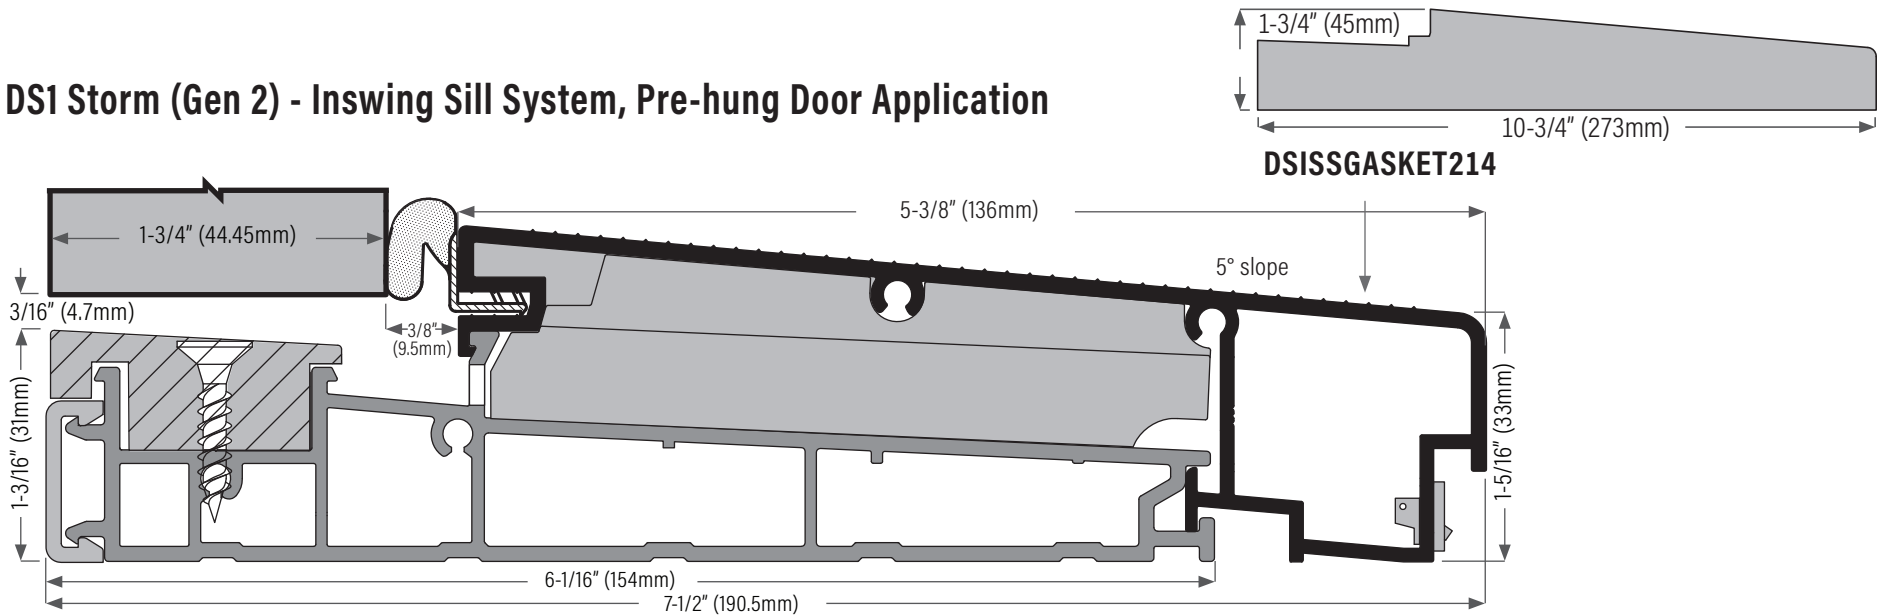

DS750AOK Mill finish with oak cap

DS750DOAK Bronze anodized with oak cap

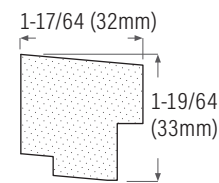

DS750SILLPLUG
for DS750 & DS752 sills

Oak cap for 1-3/4" (44.45mm) door thickness

