


DS1 Storm Outswing Sill For 8-3/4" (222mm) Jamb

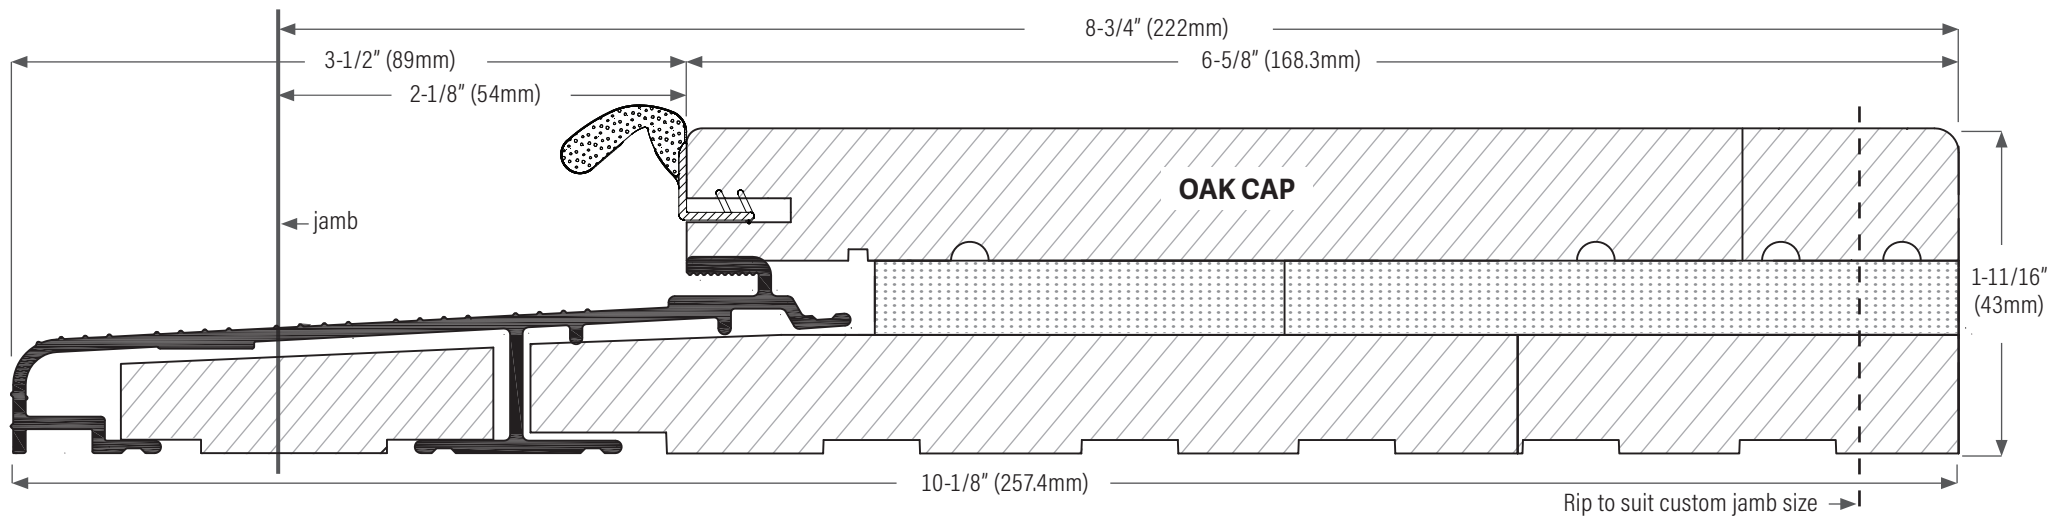

DS1018A0AK150 Extruded aluminum sill, mill finish with oak cap, 10-1/8" (257mm) x 150" (3810mm) length.

DS1018DOAK150 Extruded aluminum sill, bronze anodized with oak cap, 10-1/8" (257mm) x 150" (3810mm) length.

NO SCALE

DS2111SGASKET