


## DS1 Storm Outswing Sill For 9" (229mm) Jamb

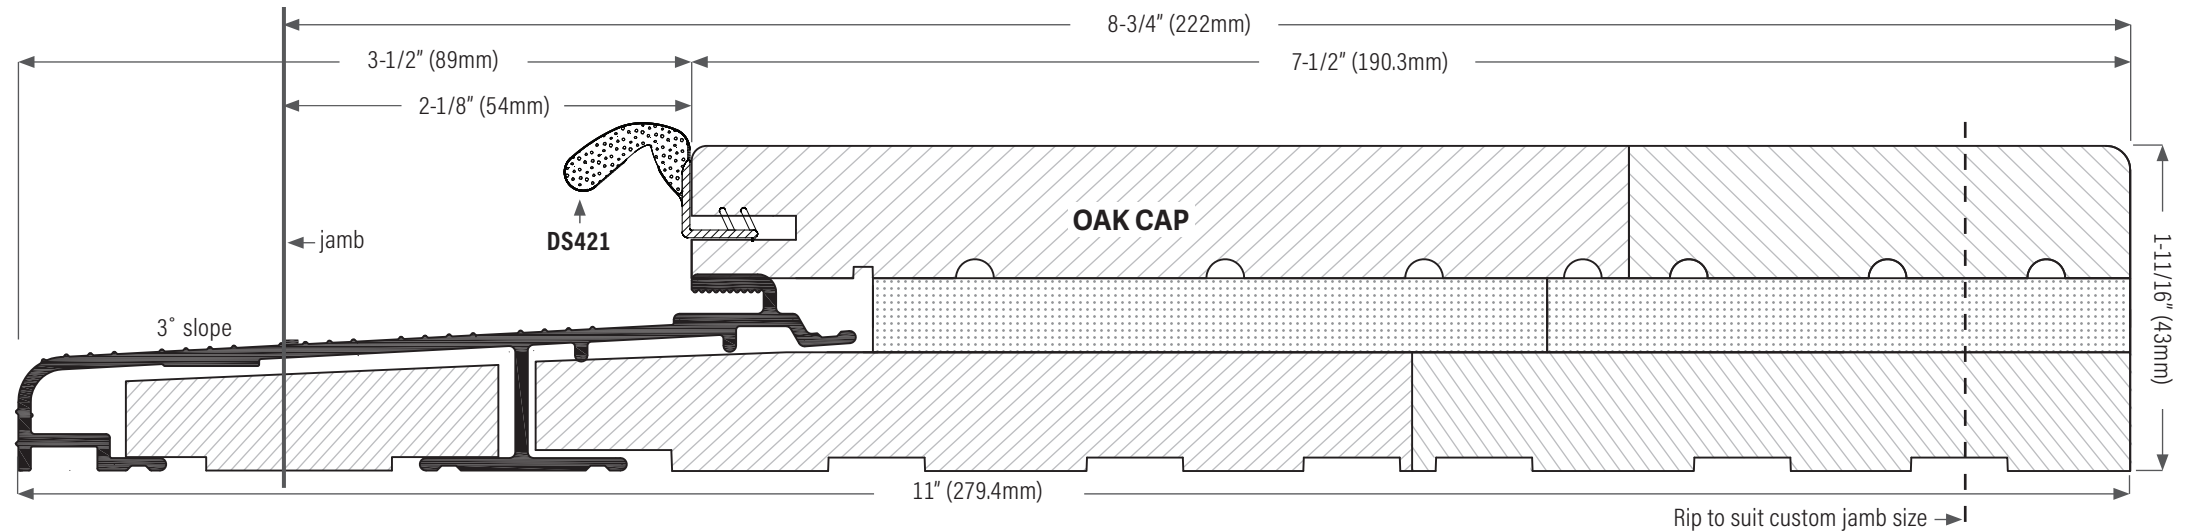

**DS2111A0AK150** Extruded aluminum sill, mill finish with oak cap, 11" (279mm) x 150" (3810mm) length.

**DS2111D0AK150** Extruded aluminum sill, bronze anodized with oak cap, 11" (279mm) x 150" (3810mm) length.

NO SCALE

**DS2111SGASKET**