


DS1 Storm (Gen 2) - Inswing Sill System, Pre-hung Door Application

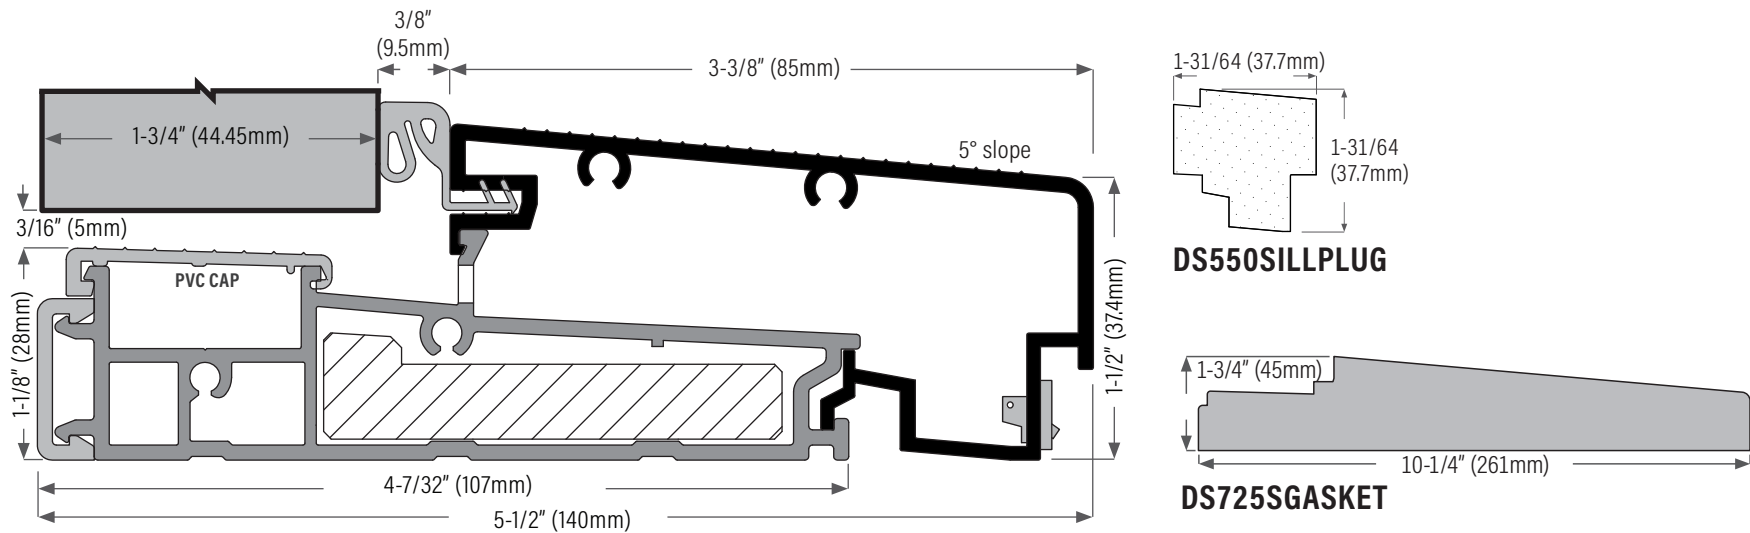

DS550AVBL Mill finish with pvc cap black

DS550DVBL Bronze anodized with pvc cap black

DS550AVT Mill finish with pvc cap tan

DS550DVT Bronze anodized with pvc cap tan