



DS1 Storm (Gen 2) - Inswing Sill System, Pre-hung Door Application

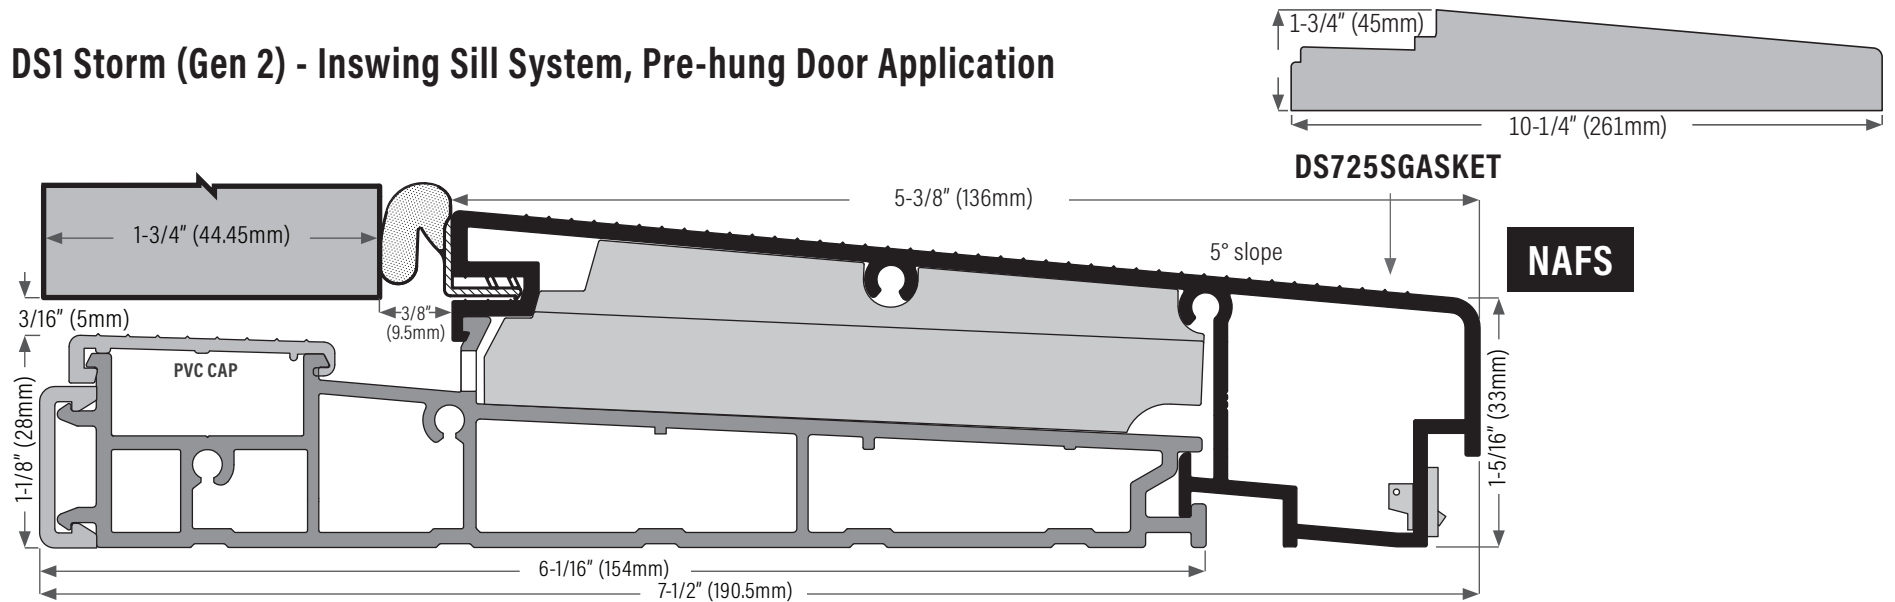

- DS750AVBL** Mill finish with pvc cap black
- DS750DVBL** Bronze anodized with pvc cap black
- DS750AVT** Mill finish with pvc cap tan
- DS750DVT** Bronze anodized with pvc cap tan

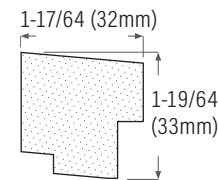

DS750SILLPLUG
for DS750 & DS752 sills

Oak cap for 1-3/4" (44.45mm) door thickness

