


## DS1 Storm (Gen 2) - Inswing Sill System, Pre-hung Door Application

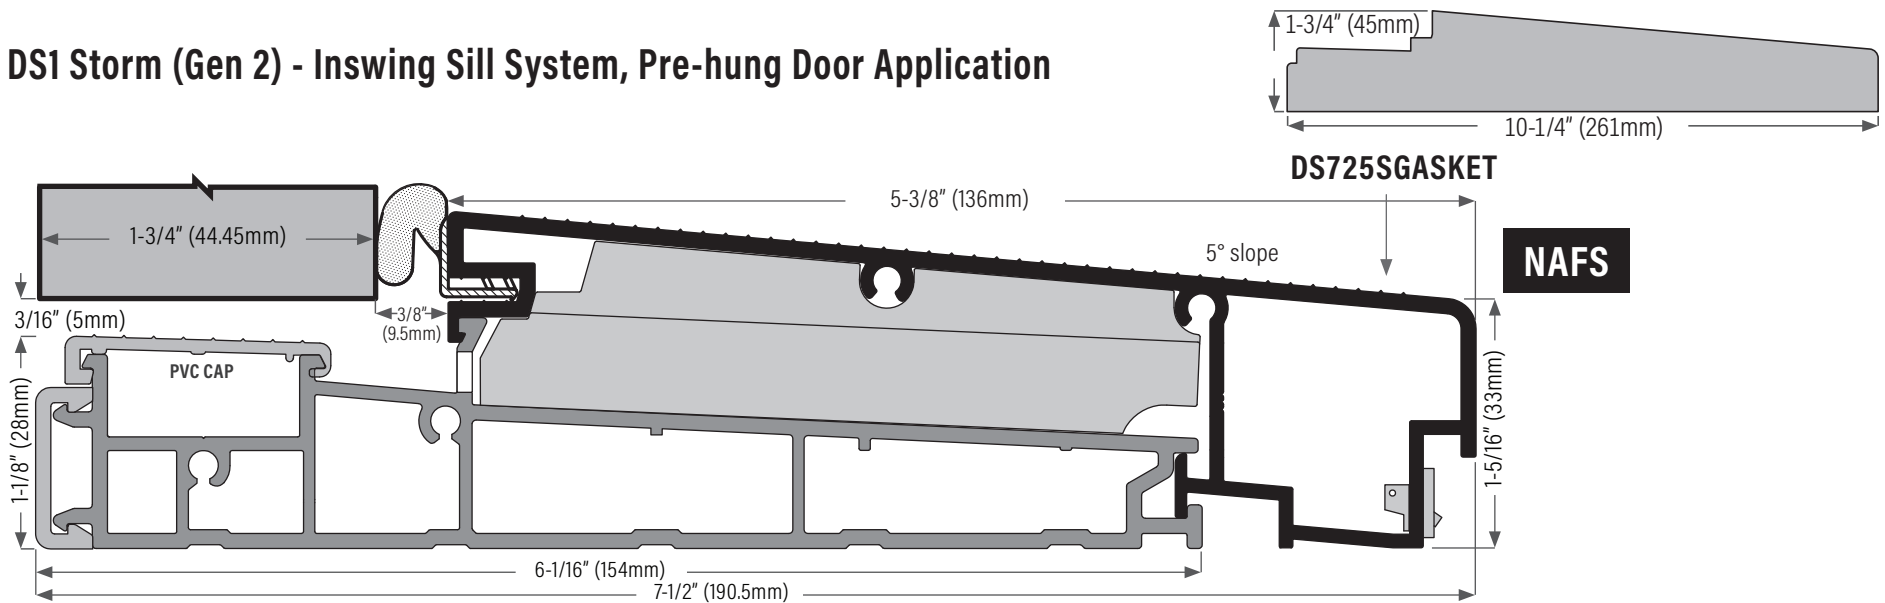


**DS750AVBL** Clear anodized with pvc cap black

**DS750DVBL** Bronze anodized with pvc cap black

**DS750AVT** Clear anodized with pvc cap tan

**DS750DVT** Bronze anodized with pvc cap tan

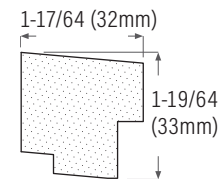

**DS750SILLPLUG**  
for DS750 & DS752 sills

Oak cap for 1-3/4\" (44.45mm) door thickness

